



# školske radionice glinište m. 1:200

ZAPAD

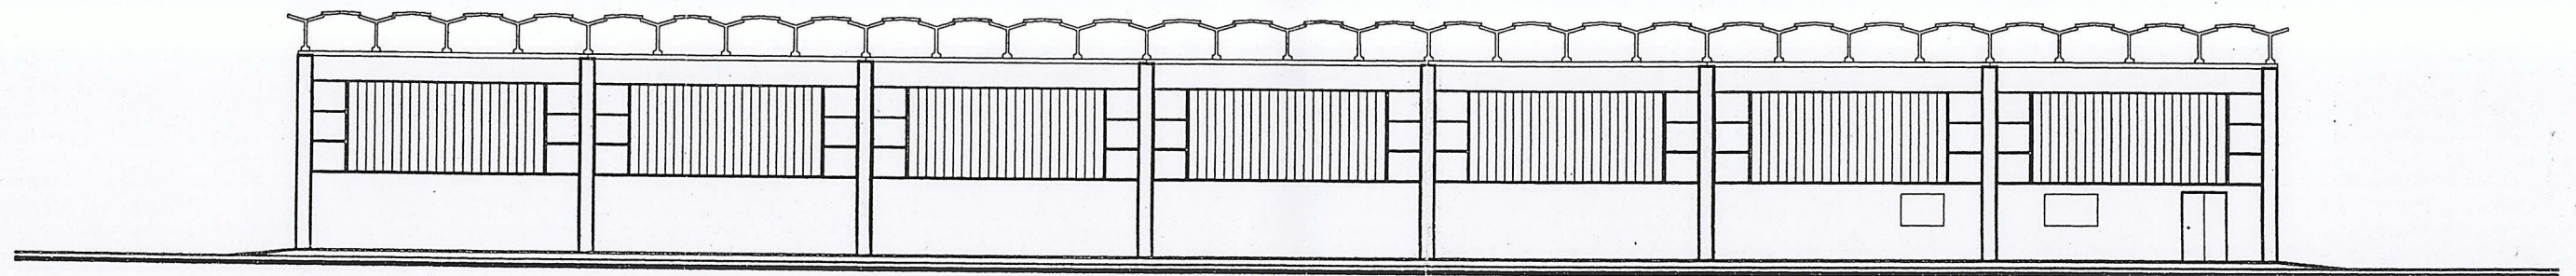


ISTOK

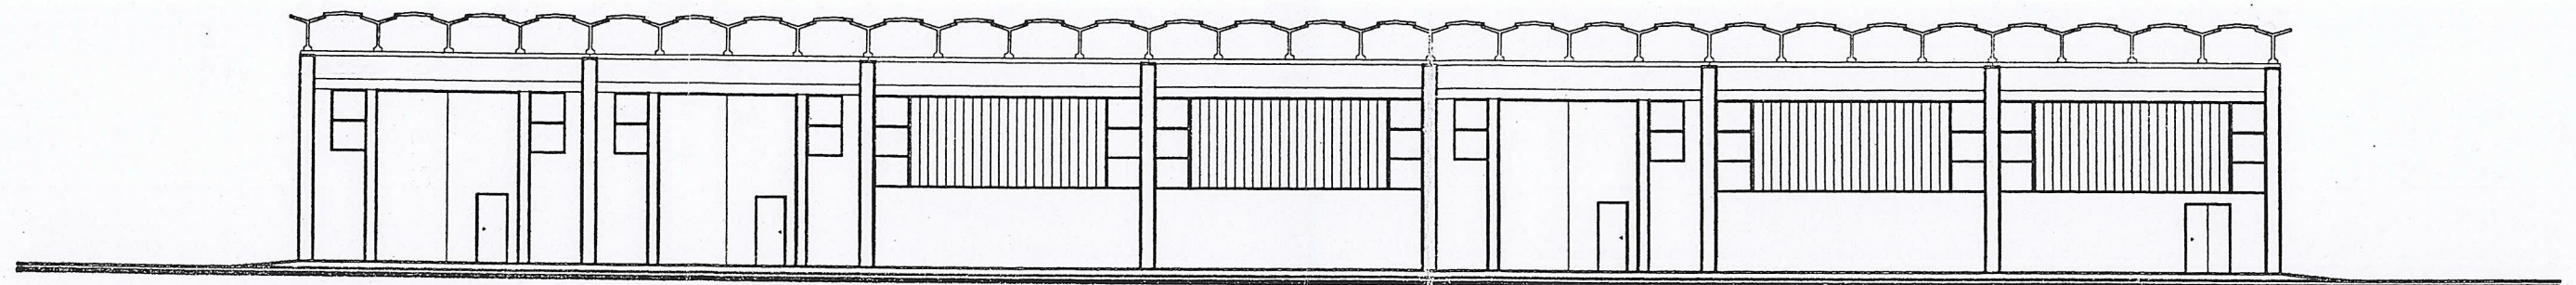




# ŠKOLSKE RADIONICE GLINIŠTE

## PRESJEK 1-1 M. 1:100

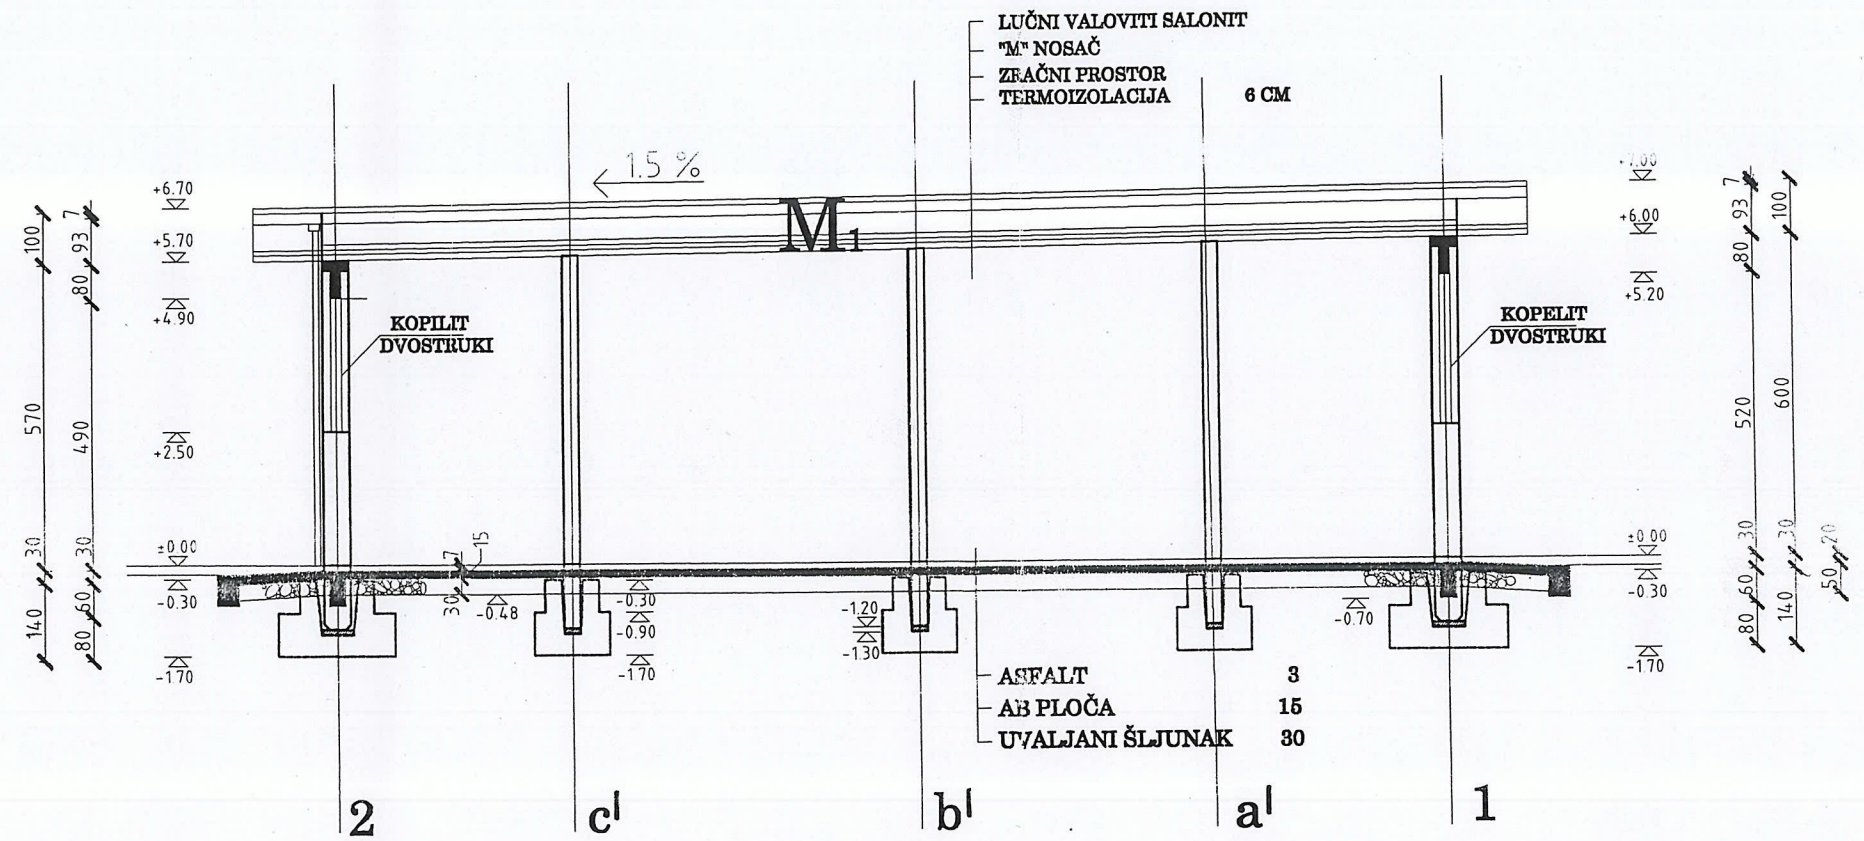



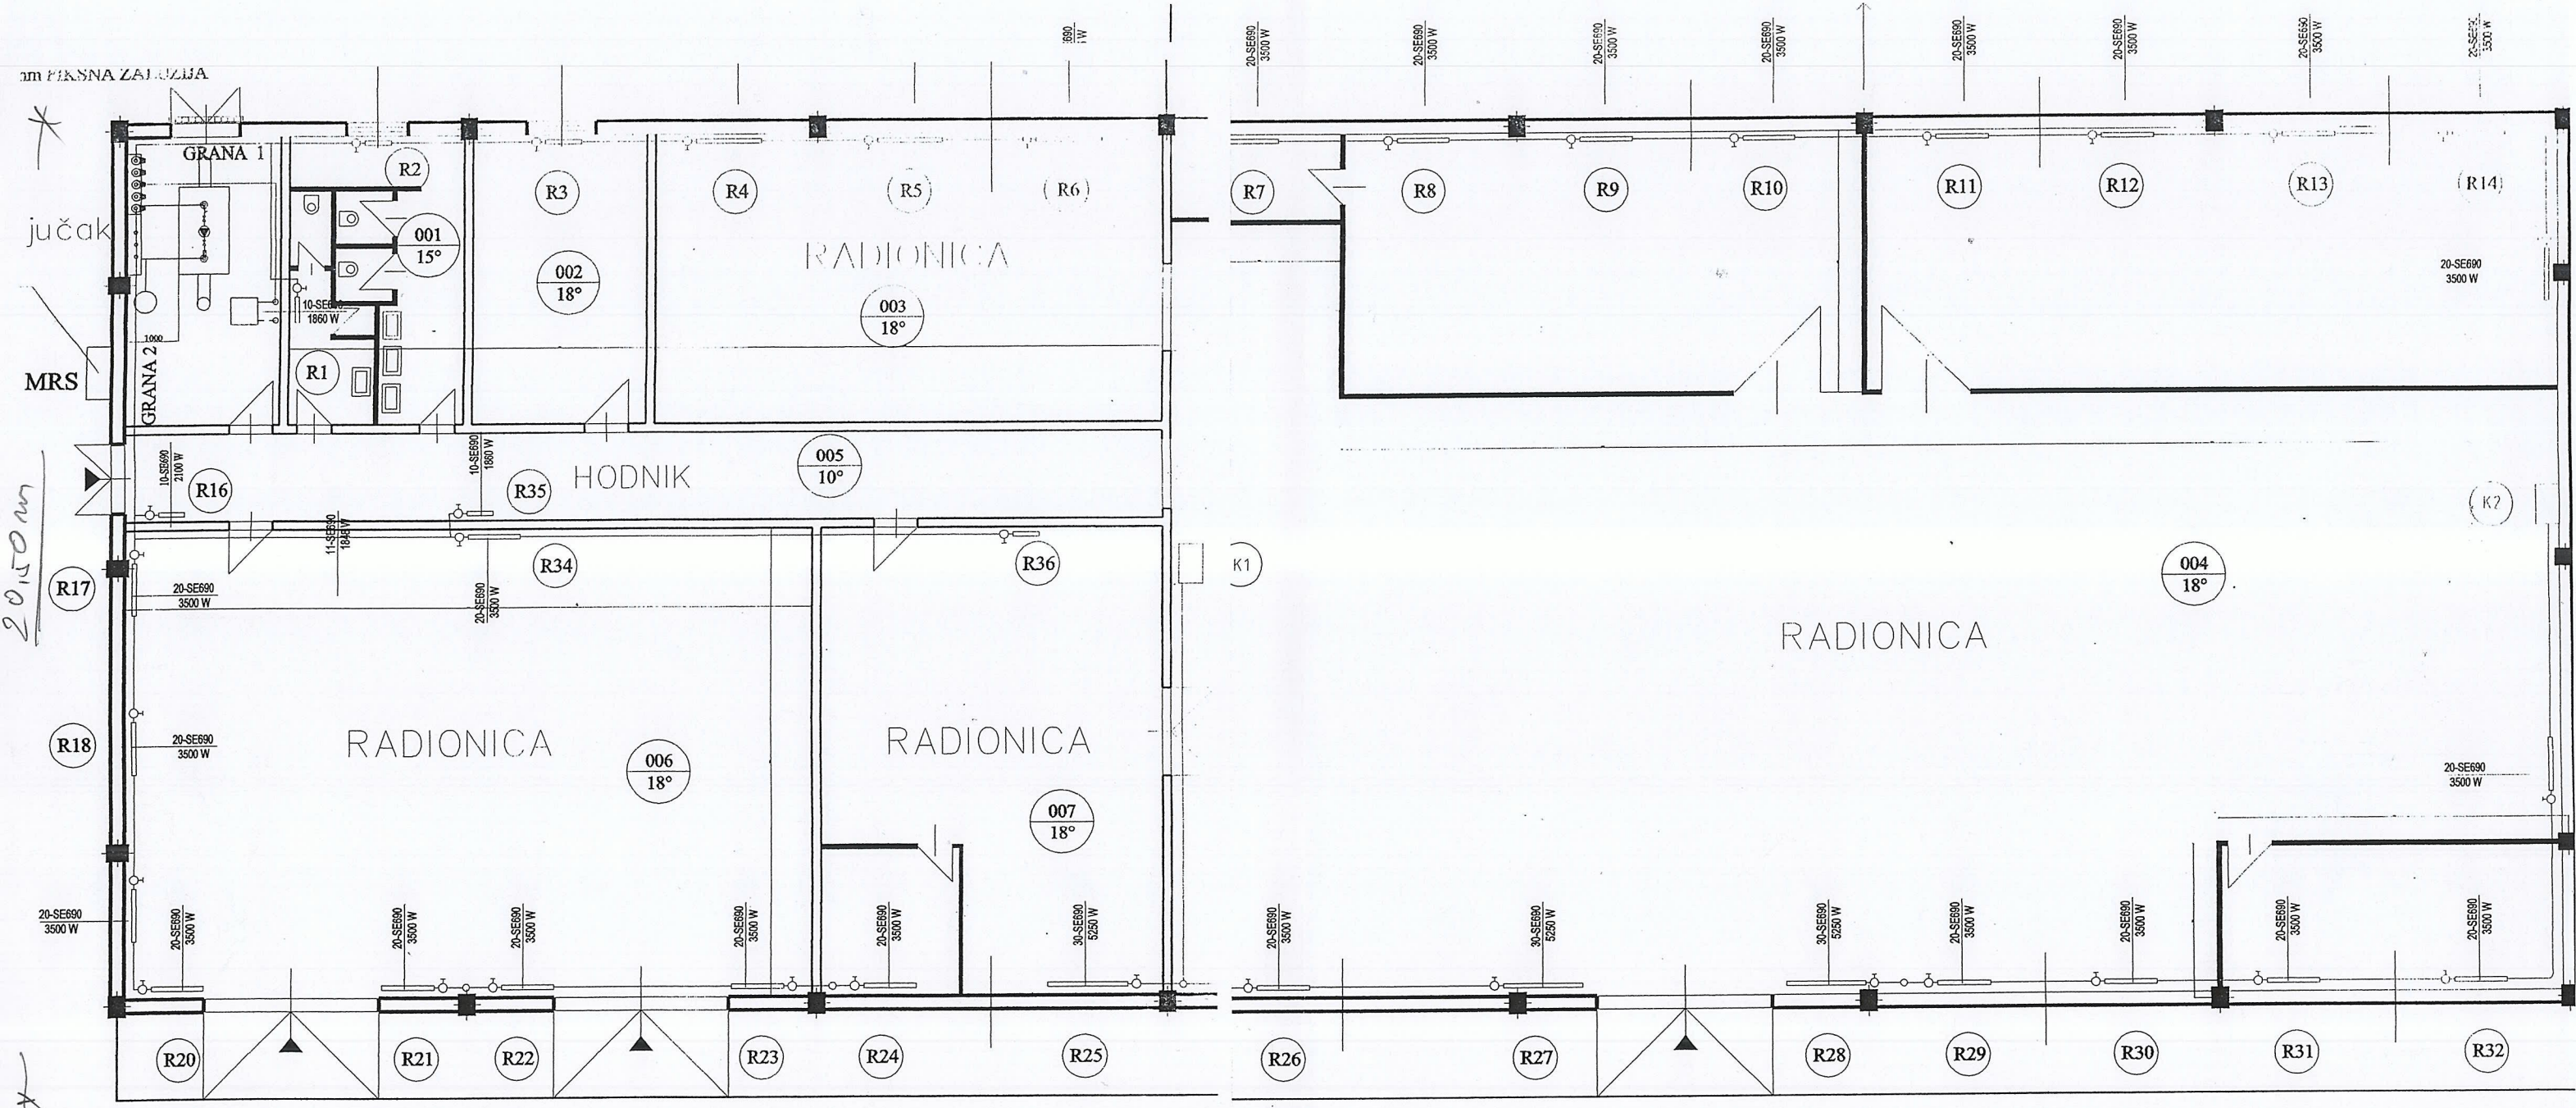

56,00 m




Republika Hrvatska  
**ZUPANIJA KRAPINSKO-ZAGORSKA**  
POSLOVNA JEDINICA ZA KATASTAR I GEODEZIJSKE POSLOVE  
ISPOSTAVA ZABOK  
(nije nadležno za geodetske poslove)

KATAST. OPĆINA **BEDEKOVČINA**

BROJ LISTA KATAST. PLANA 8,3

PRIJAVNI LIST BROJ \_\_\_\_\_


KOPIJA KATASTARSKOG PLANA  
MJERILO 1 : 1000

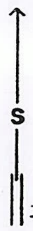

put 5306/2

5321

( $\frac{411}{125}$ )

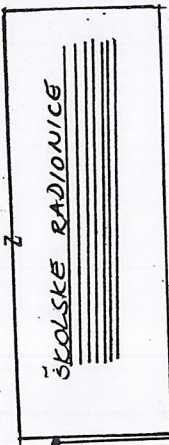

PLINSKI  
PRIKLIČNIK

6305  
1

KLASA : 936-06/98-01/573

u Zaboku 1. 10 1998

(popis ovlaštena osoba)

140045  
"Narodne novine" - Zagreb - (96)  
Oznaka za narudžbu: UT-XIV-94

